


14TH STREET

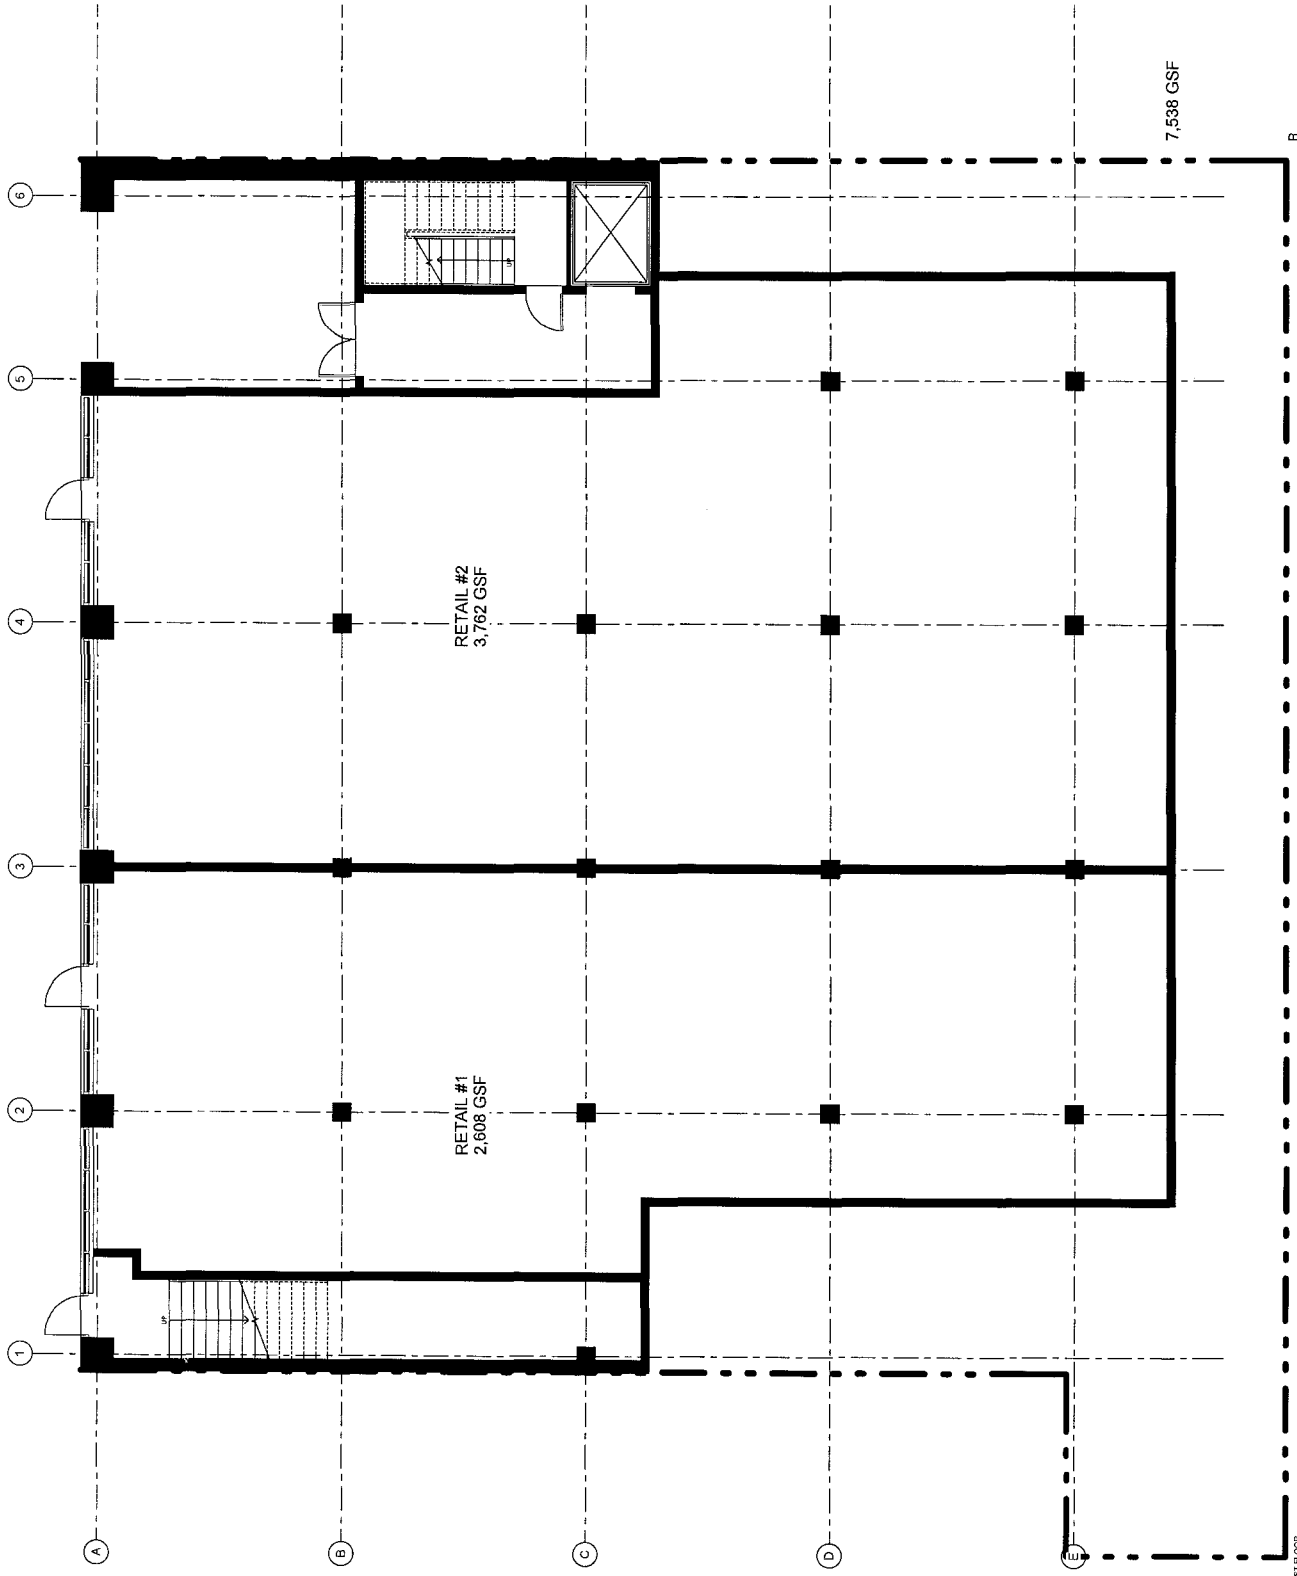

RETAIL #2
3,762 GSF

RETAIL #1
2,608 GSF

7,538 GSF

PROJECT TITLE
OWNER

MANCINI DUFFY
WINSTANLEY
ARCHITECTURE PLANNING INTERIORS

Melvin J. McCormick & Thomas B. Anderson
1527 K Street, N.W. • Washington, DC 20005
PH: 202-462-2229 • FAX: 202-462-2228

All drawings and related material prepared hereon, including digital files, shall be the property of the Architect. No part of this drawing shall be reproduced or transmitted in any form or by any means, electronic, mechanical, photocopying, recording, or by any information storage and retrieval system, without the prior written permission of the Architect.

CONSULTANTS LOG

ARCHITECT OF RECORD

CLIENT PROVIDED:
No. Date Description

KEY PLAN

DRAWING SCALE

PROJECT NUMBER
Project Number

DRAWING TITLE
FIRST FLOOR PLAN

DRAWING NUMBER
A-101

1st FLOOR
1/8" = 1'-0"